



1 Birdseye View

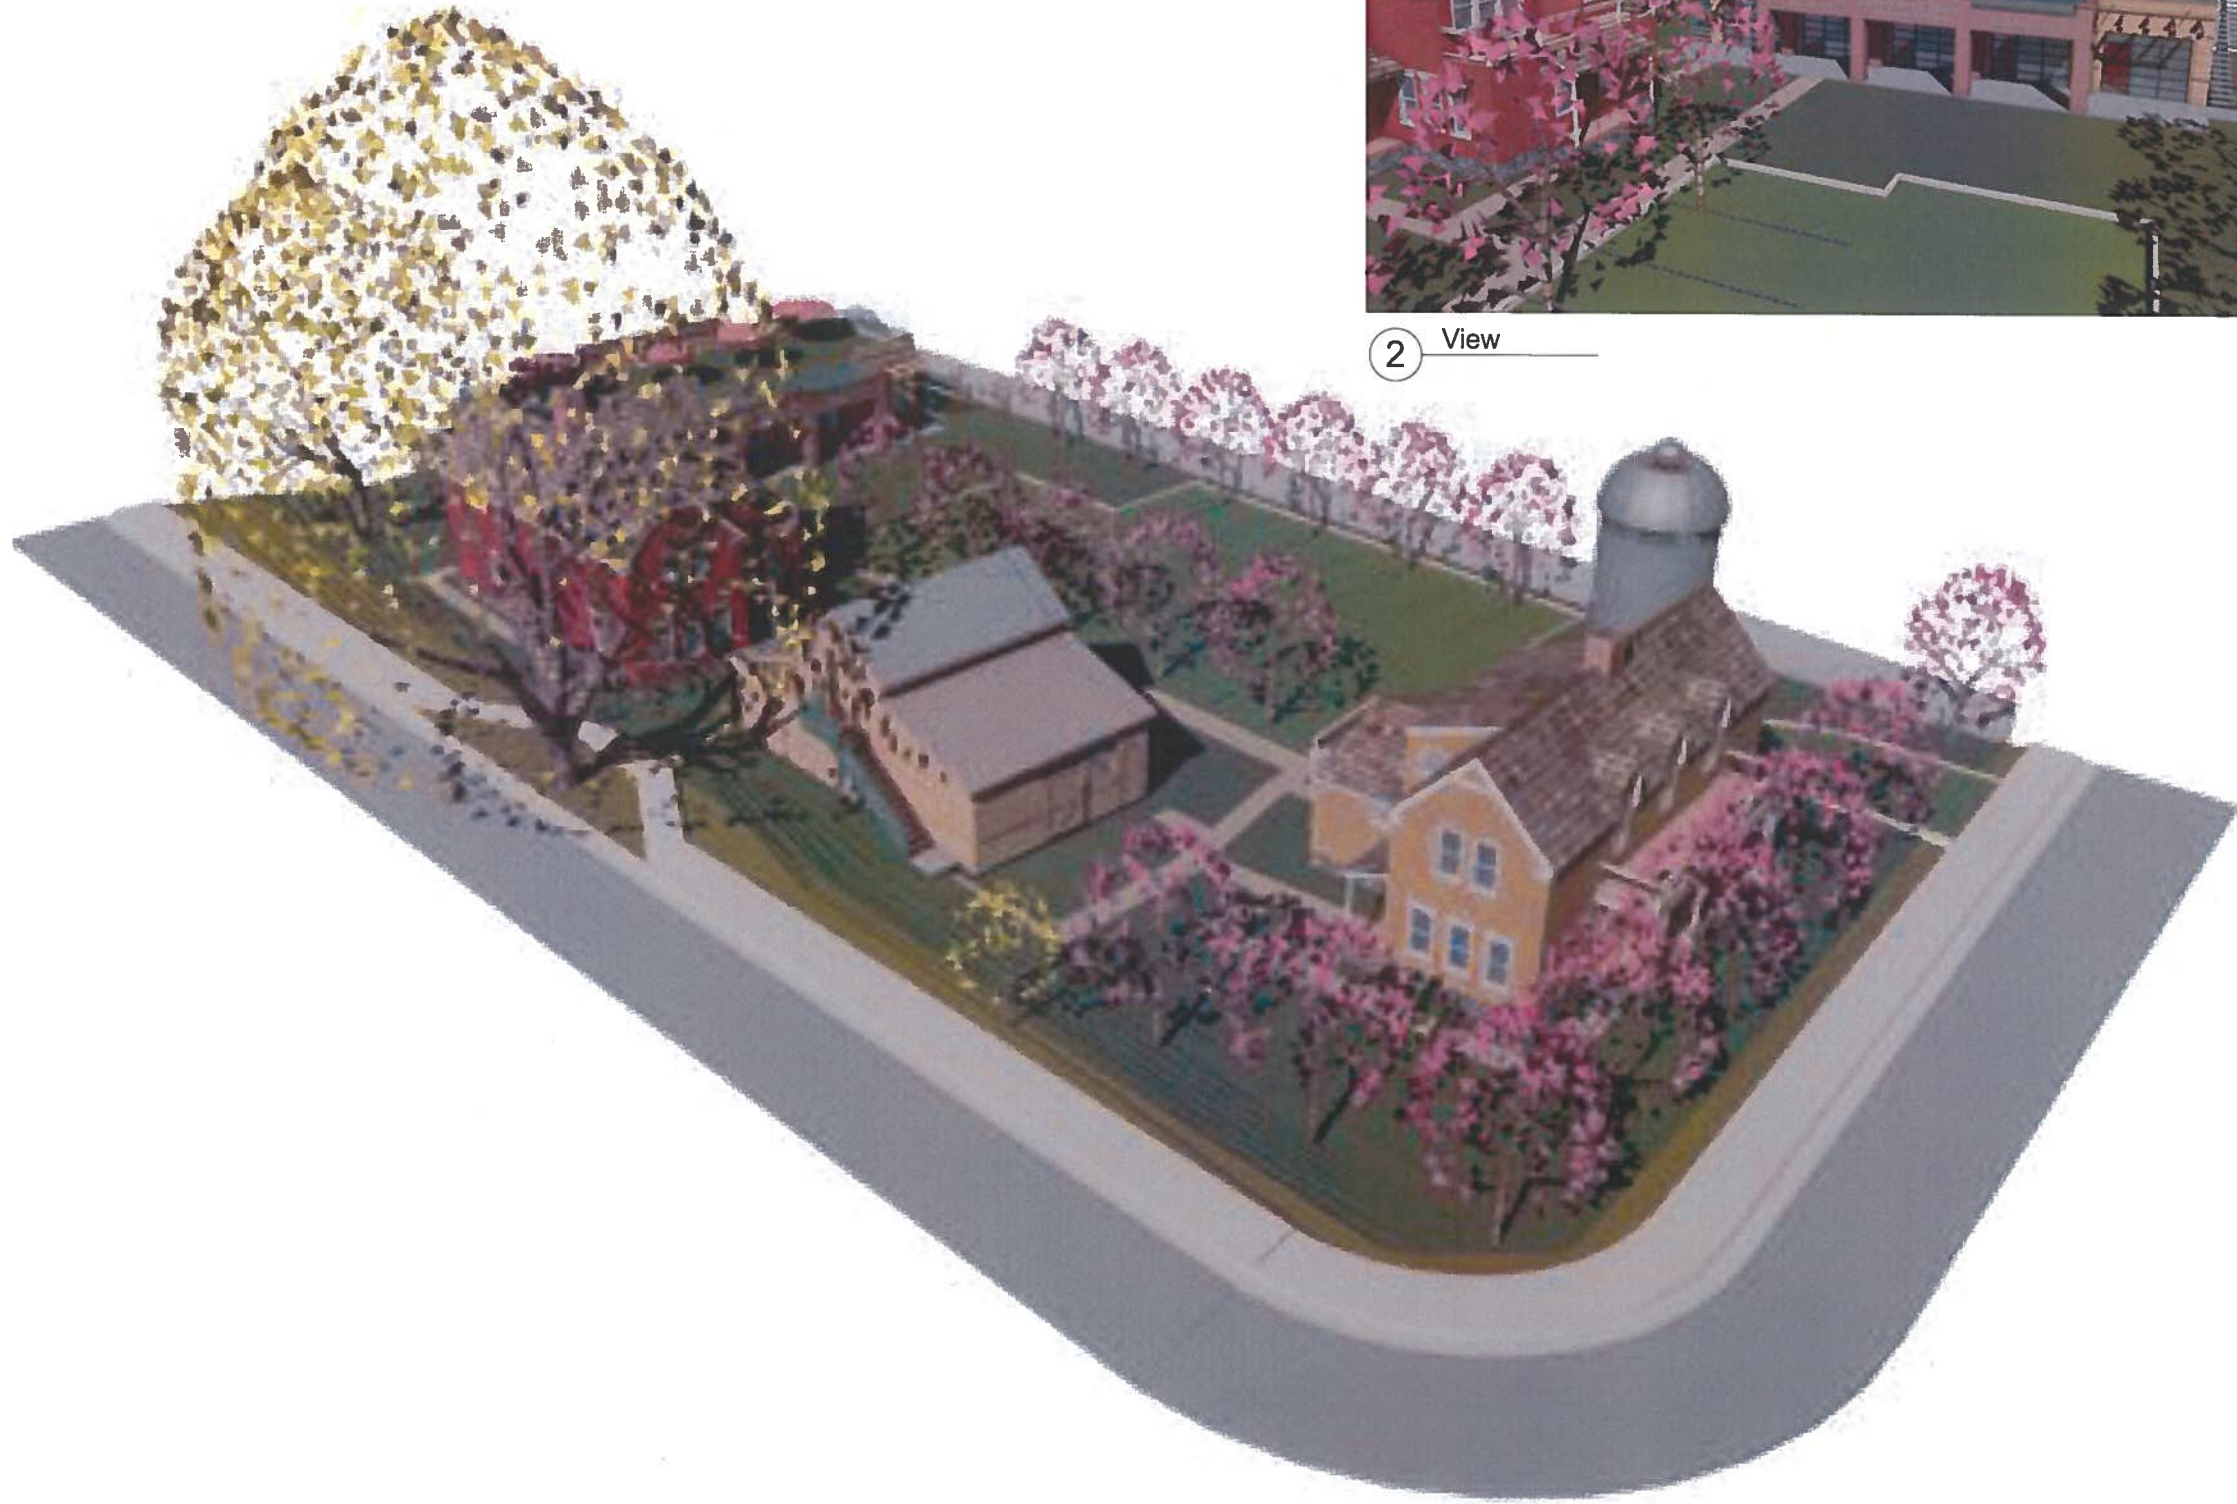

2 View

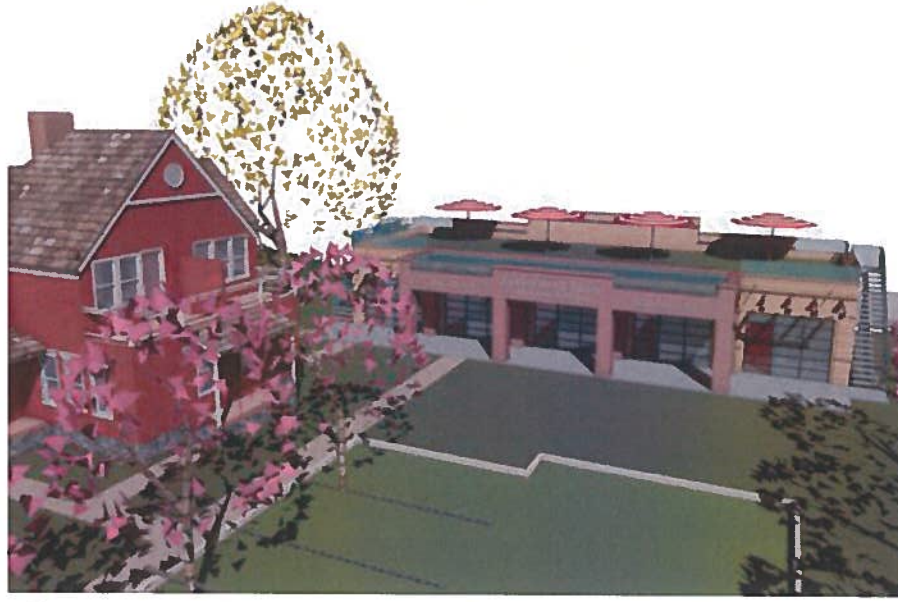

SHEET TITLE

01

SHEET 1

OF 10

Cover Page

Date 06/22/15
Project Number 15022

Heritage Ventures LLC

Santa Clara Inn


1190 Heights Drive
Santa Clara, Utah 84765



COPYRIGHT
Kohler

Architecture

Las Vegas, Park City, St. George
702.445.3650 435.901.9655

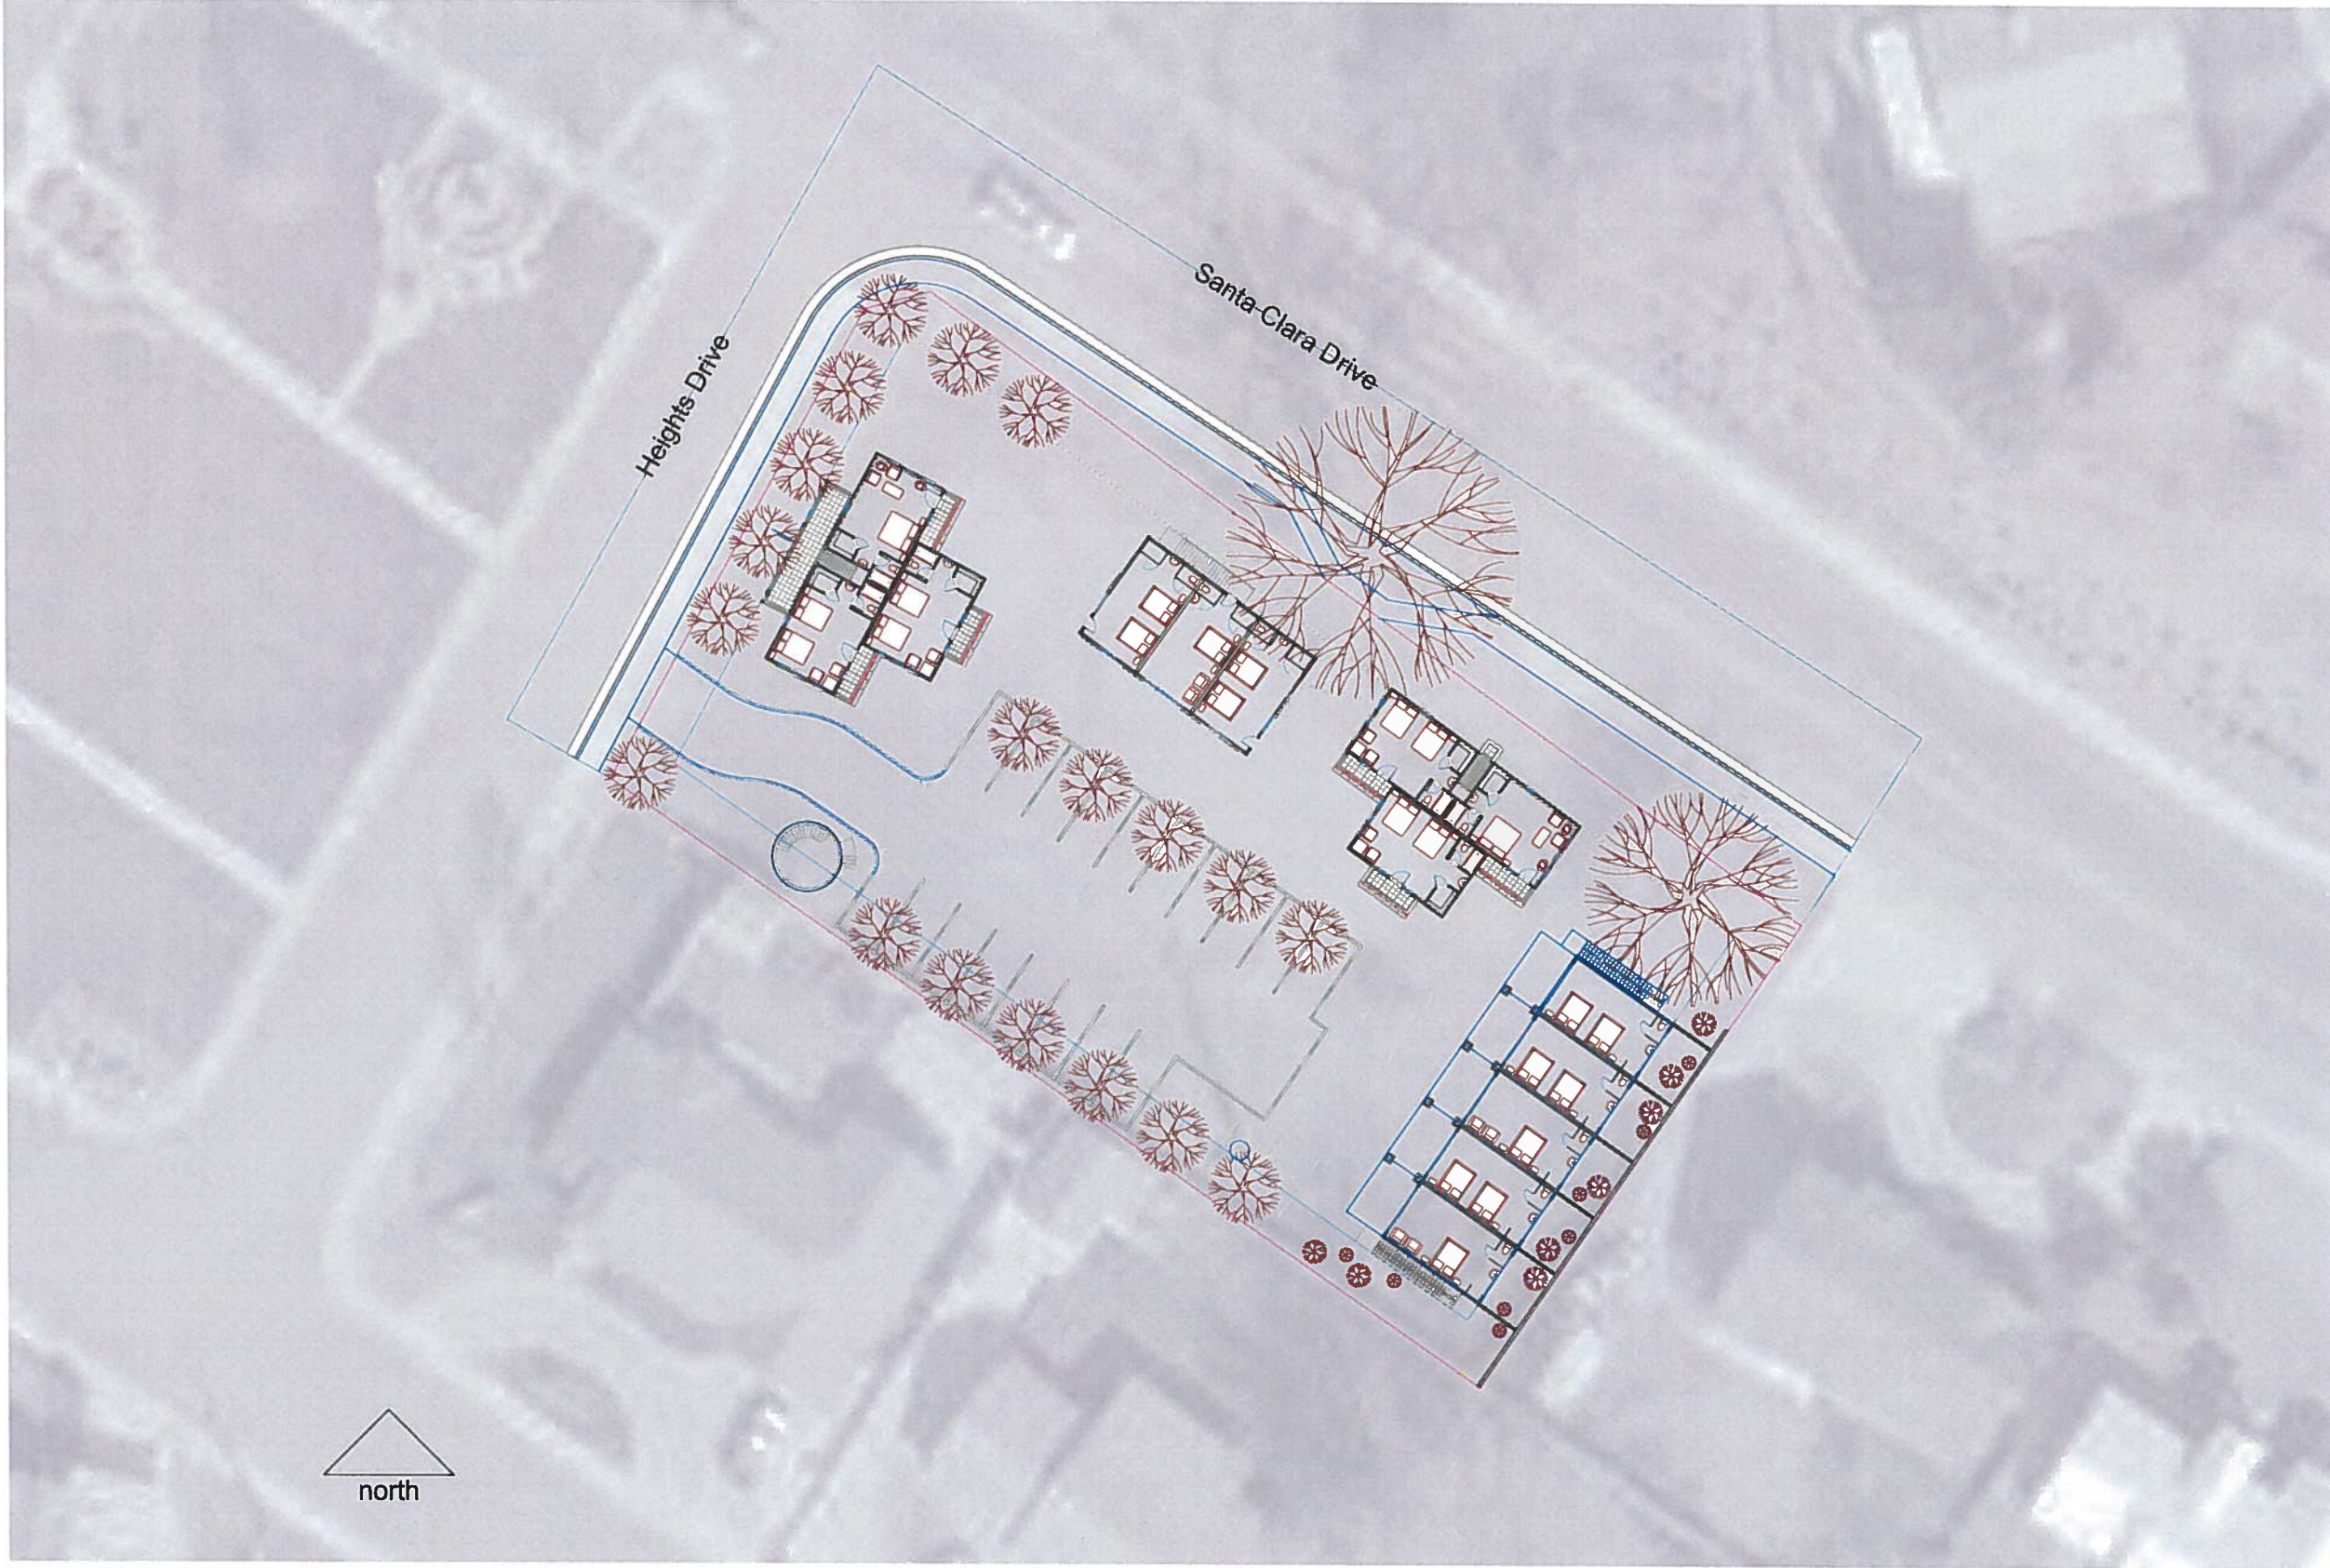

1 Site Context
NOT TO SCALE

SHEET TITLE

02

SHEET 2 OF 10

Date 06/22/15
Project Number 15022
Site Context

Heritage Ventures LLC

Santa Clara Inn

1190 Heights Drive
Santa Clara, Utah 84765



**Kohler
Architecture**

Las Vegas, Park City, St. George
702.445.3650 • 435.901.9655

COPYRIGHT

Site Notes:

Contour interval shown is six inches.

Building A
contains 3 rooms and the lobby.

Building B
contains 4 rooms

Building C
contains 5 rooms


Building D
contains 5 rooms

Building S
contains 1 rooms

Total
18 rooms

On Site Parking
18 spaces (9 feet by 18 feet)

Site Area
0.60 acres

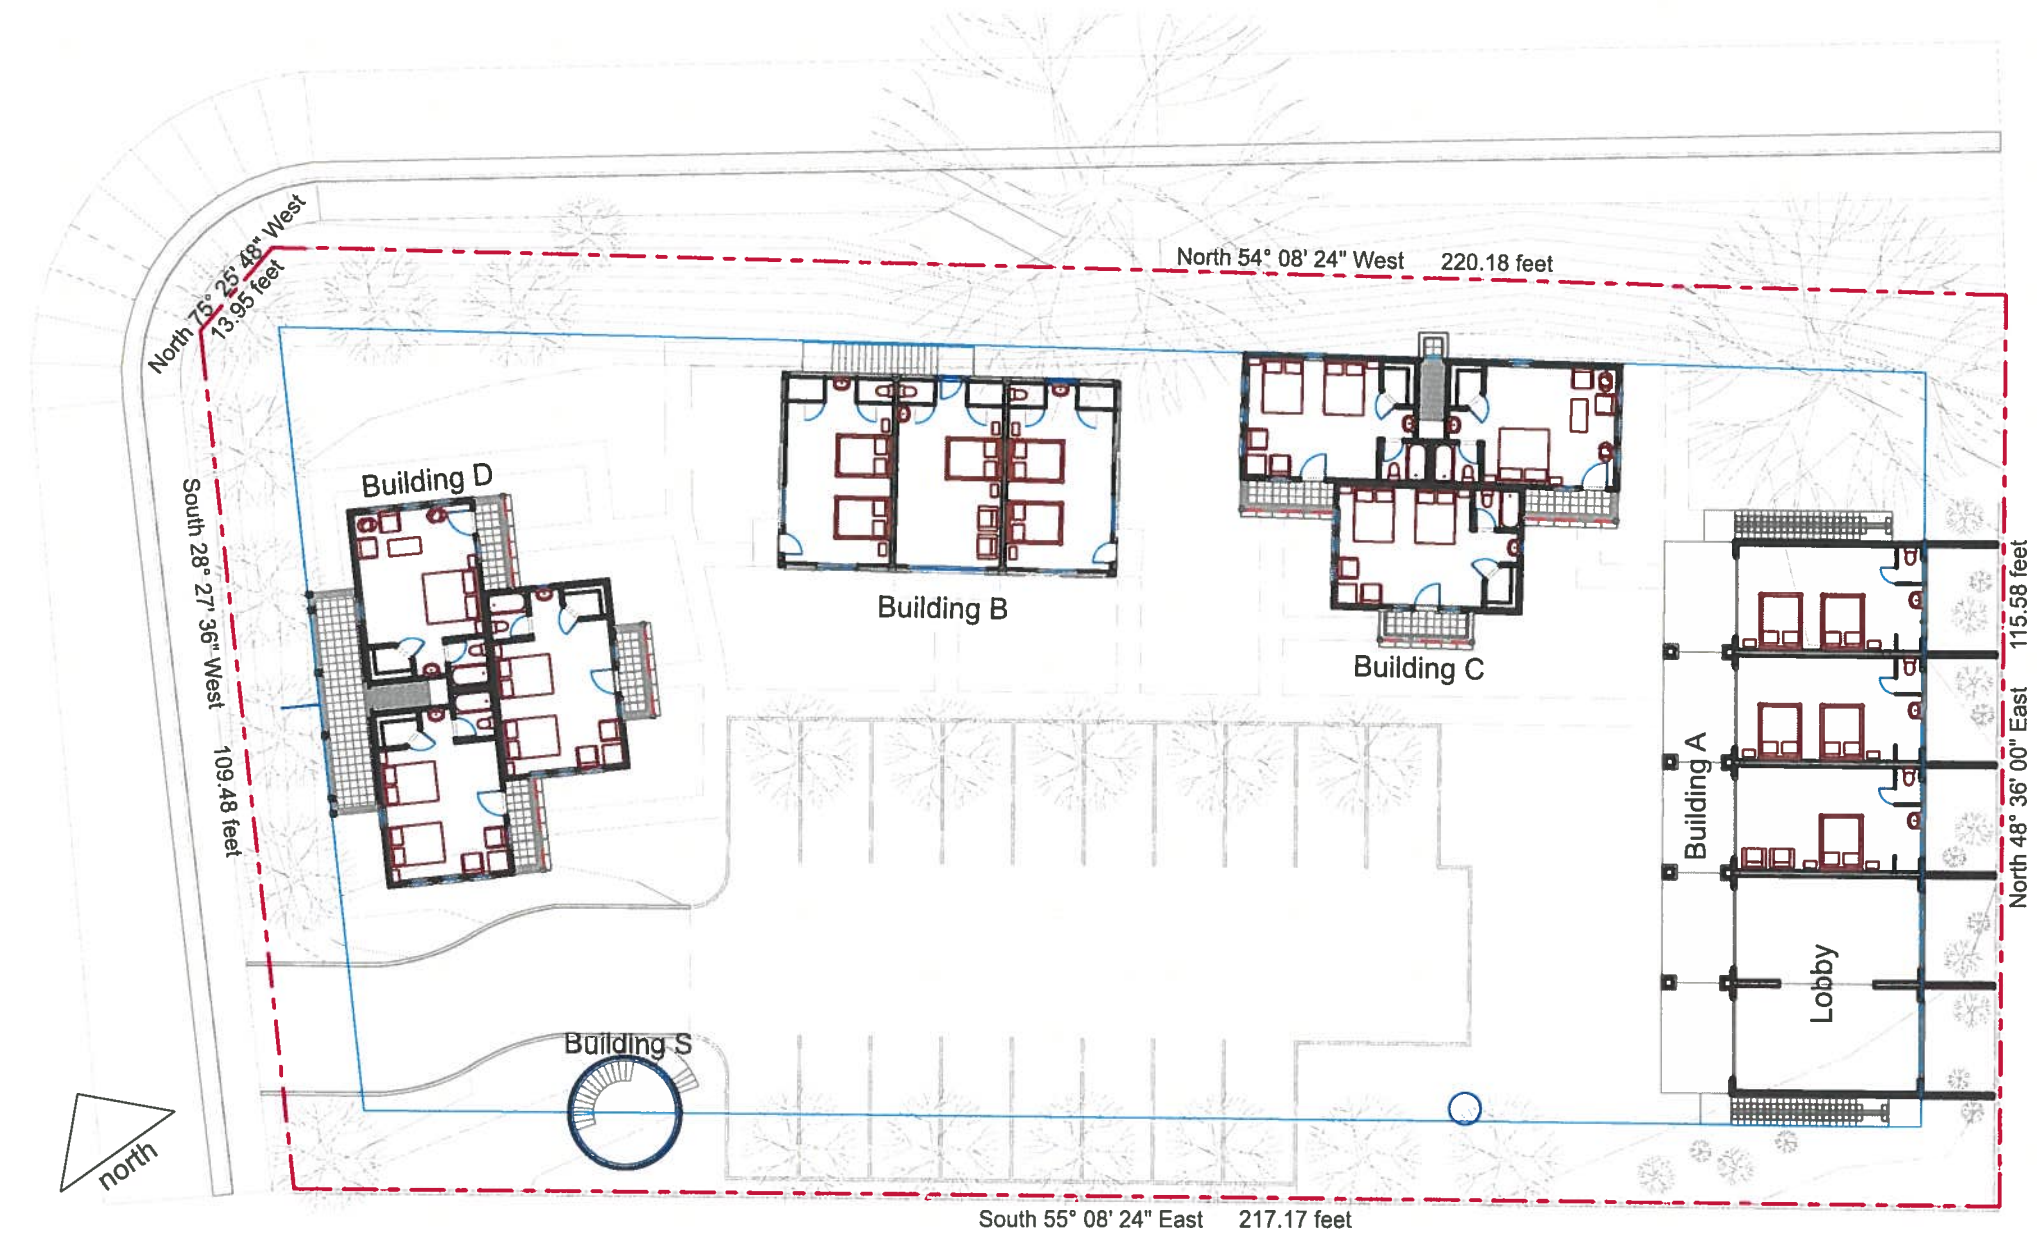

1 Site Plan
Scale 3/32" = 1' - 0"

COPYRIGHT

**Kohler
Architecture**

Las Vegas, Park City, St. George
702.445.3650 435.901.9655



Heritage Ventures LLC

Santa Clara Inn

1190 Heights Drive
Santa Clara, Utah 84765

Date 06/22/15
Project Number 15022

Site Plan

SHEET TITLE

03

SHEET 3
OF 10

1 Site View



SHEET TITLE

04

SHEET 4

OF 10

Site View Plan
Project Number 15022

Heritage Ventures LLC

Santa Clara Inn

1100 Heights Drive
Santa Clara, Utah 84765




**Kohler
Architecture**

Las Vegas, Park City, St. George
702.445.3650 435.901.9655

COPYRIGHT

1 Main Floor Plans

SCALE 1/8" = 1'-0"

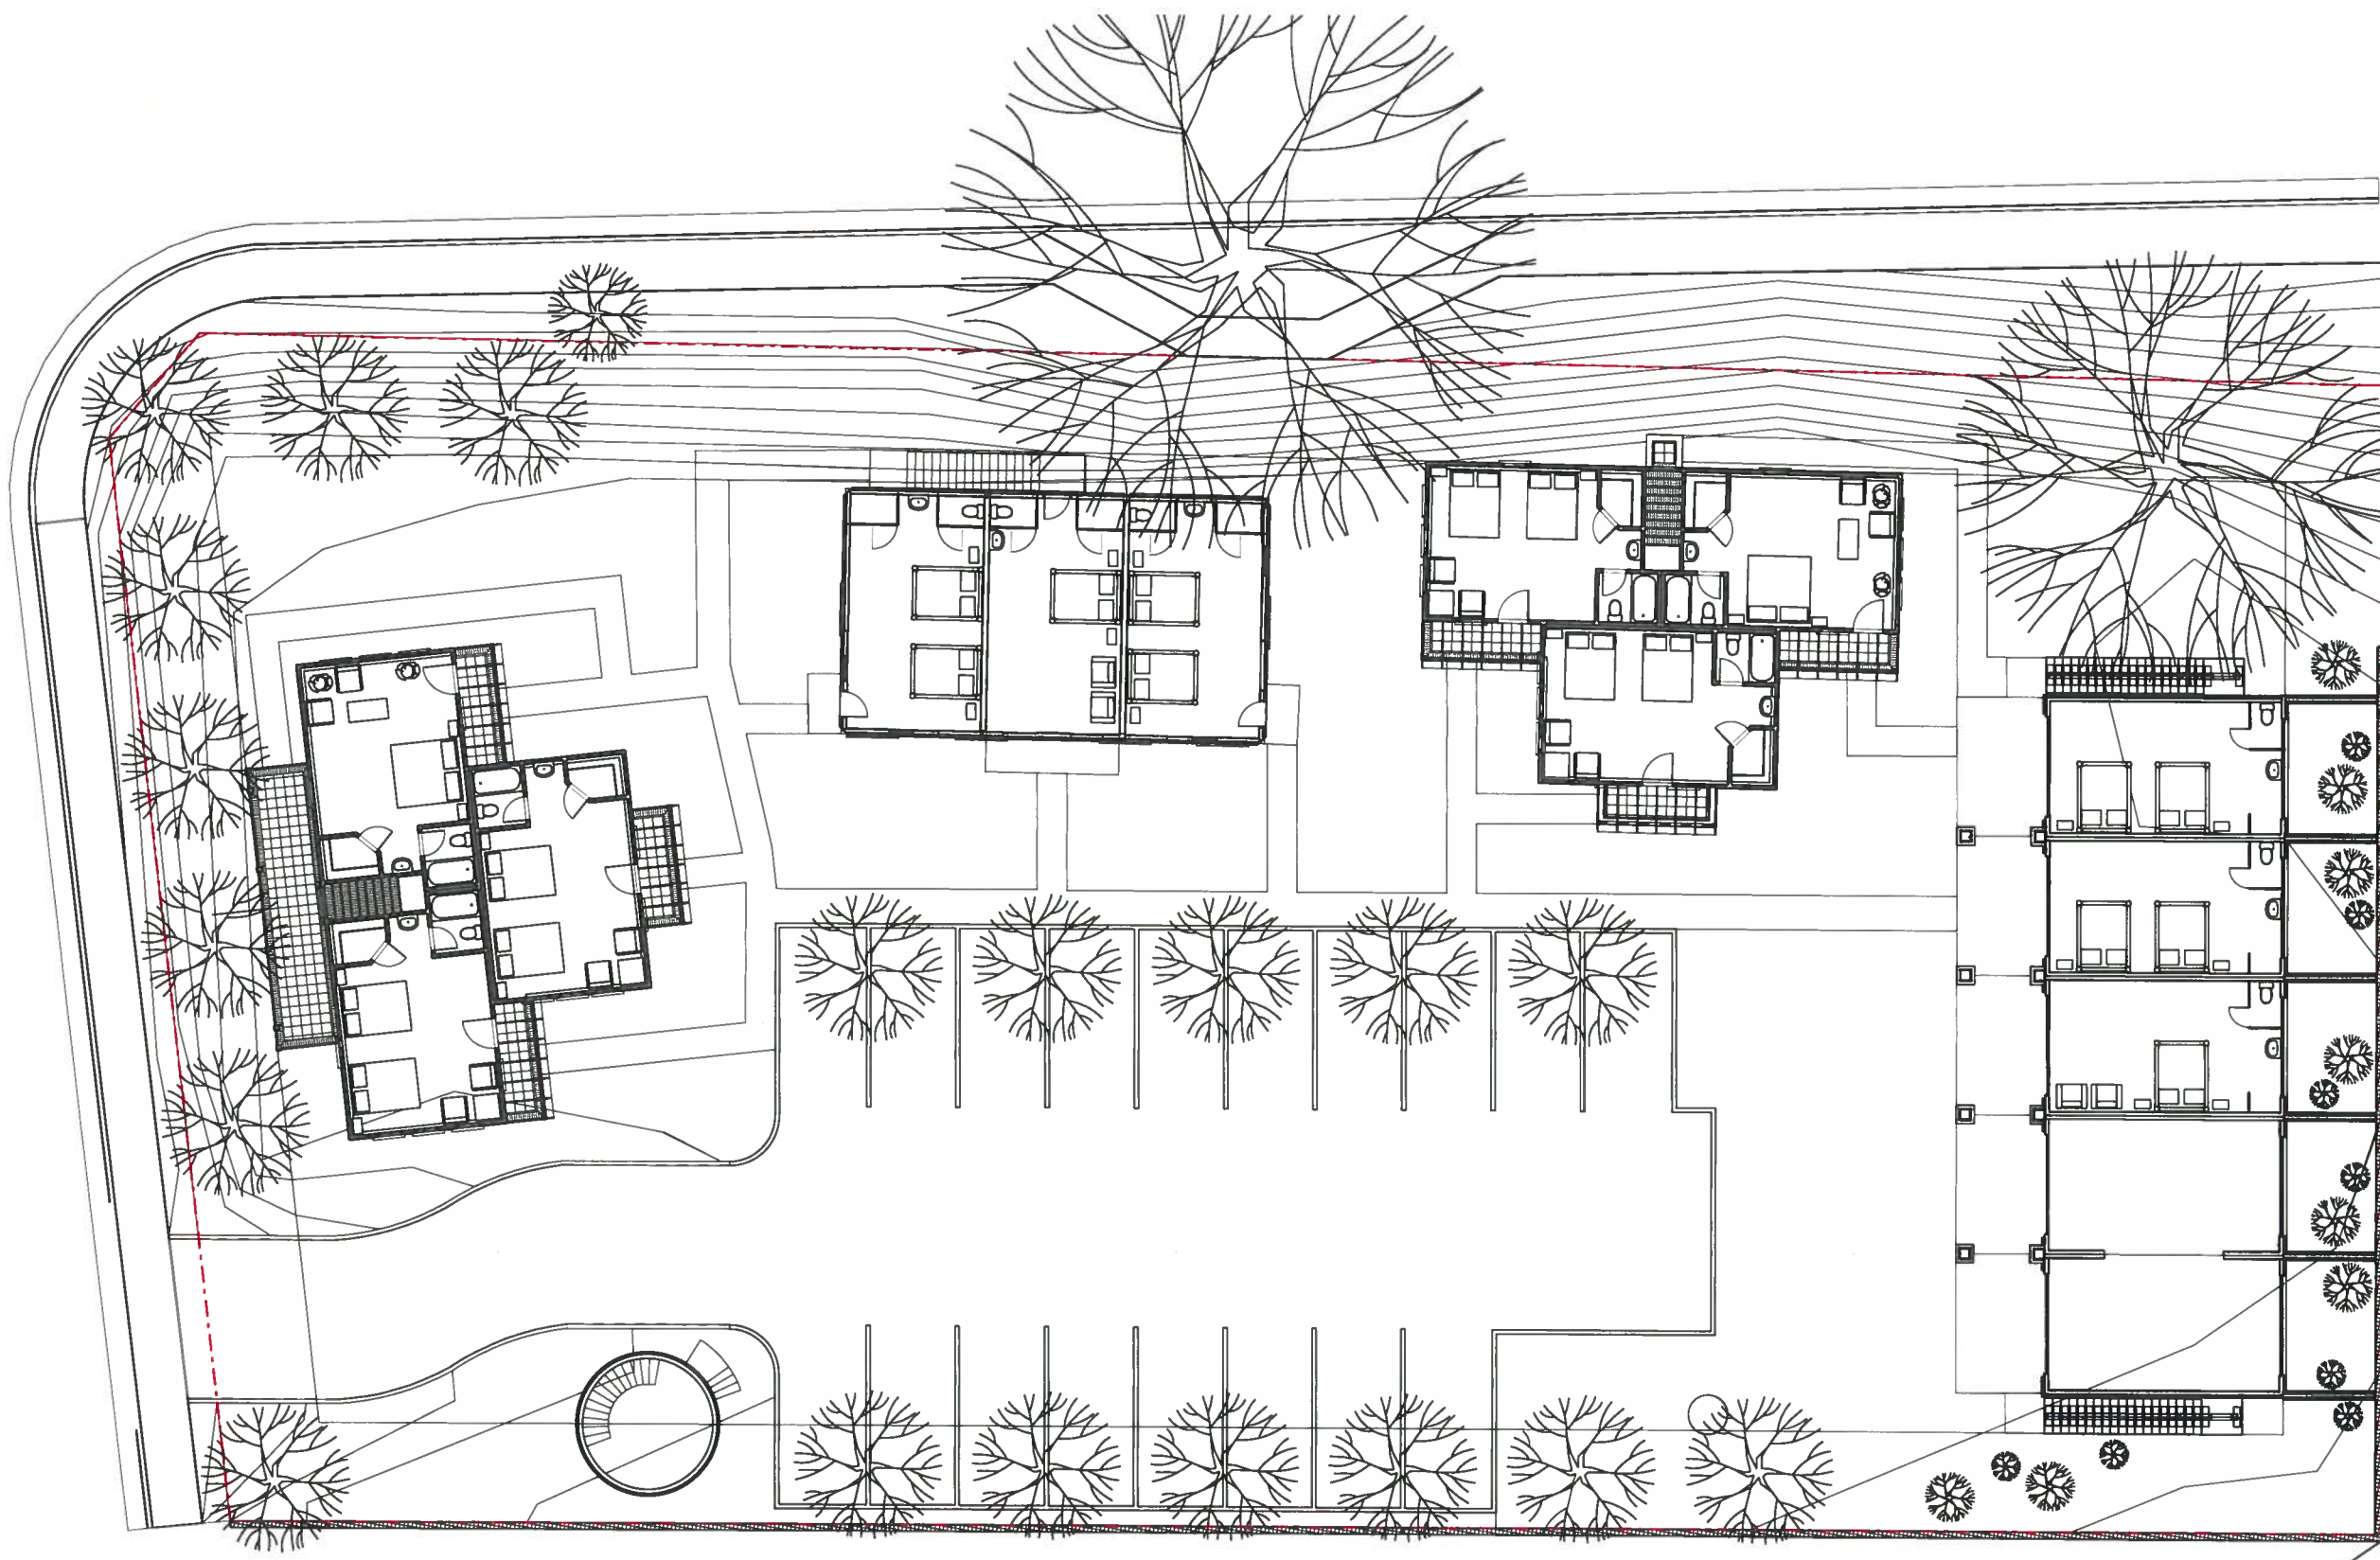

SHEET TITLE

05

SHEET 5

OF 10

Heritage Ventures LLC

Santa Clara Inn

1190 Heights Drive
Santa Clara, Utah 84765

Date 06/22/15
Project Number 15022

Main Floor



COPYRIGHT
Kohler

Architecture


Las Vegas, Park City, St. George
702.445.3650 435.901.9655



1 Building D
Dixie Dormer House



3 SECTION
SCALE: 1/4" = 1'-0"

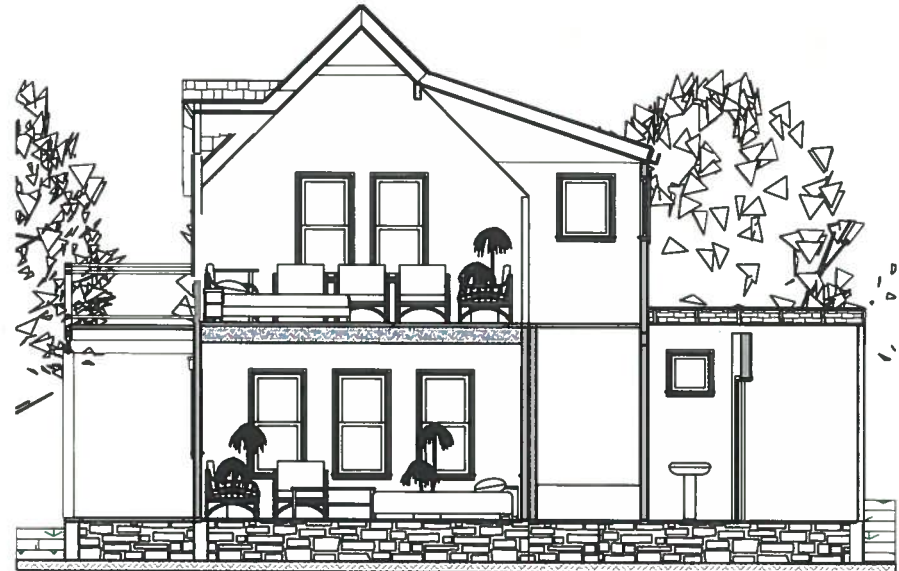


2 SECTION
SCALE: 1/4" = 1'-0"






1 Building B
The Barn

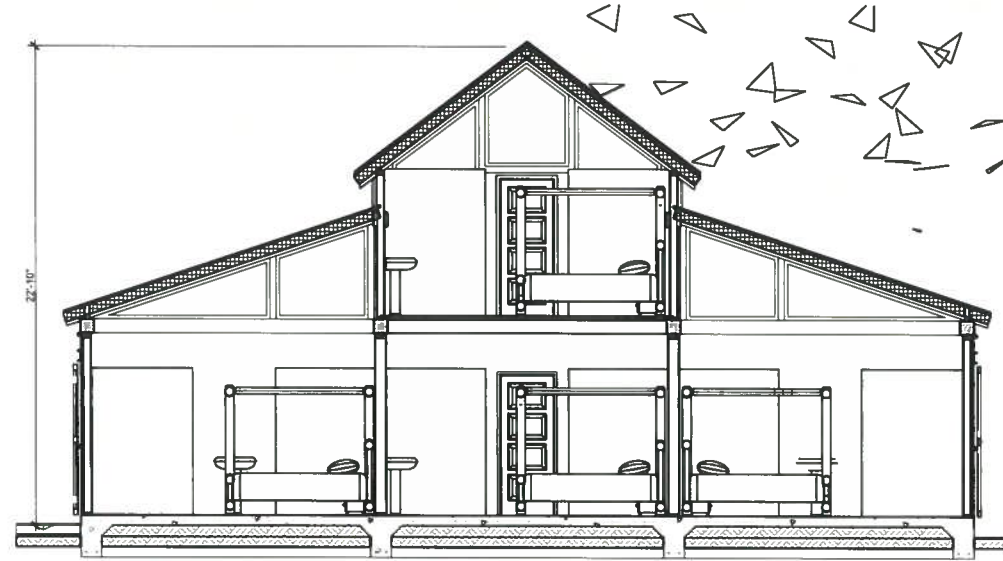

3 SECTION
SCALE 1/4" = 1'-0"

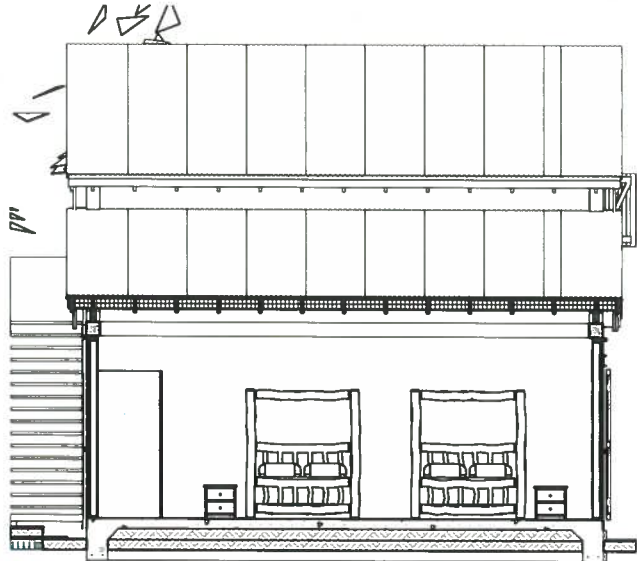

2 SECTION
SCALE 1/4" = 1'-0"

SHEET TITLE

07

SHEET 7

OF 10

Elevations B

Date 06/22/15
Project Number 15022

Heritage Ventures LLC

Santa Clara Inn

1190 Heights Drive
Santa Clara, Utah 84765




COPYRIGHT
Kohler
Architecture
Las Vegas, Park City, St. George
702.445.3650 435.901.9655




1 Building C
The Cottage



3 SECTION
SCALE: 1/4" = 1'-0"

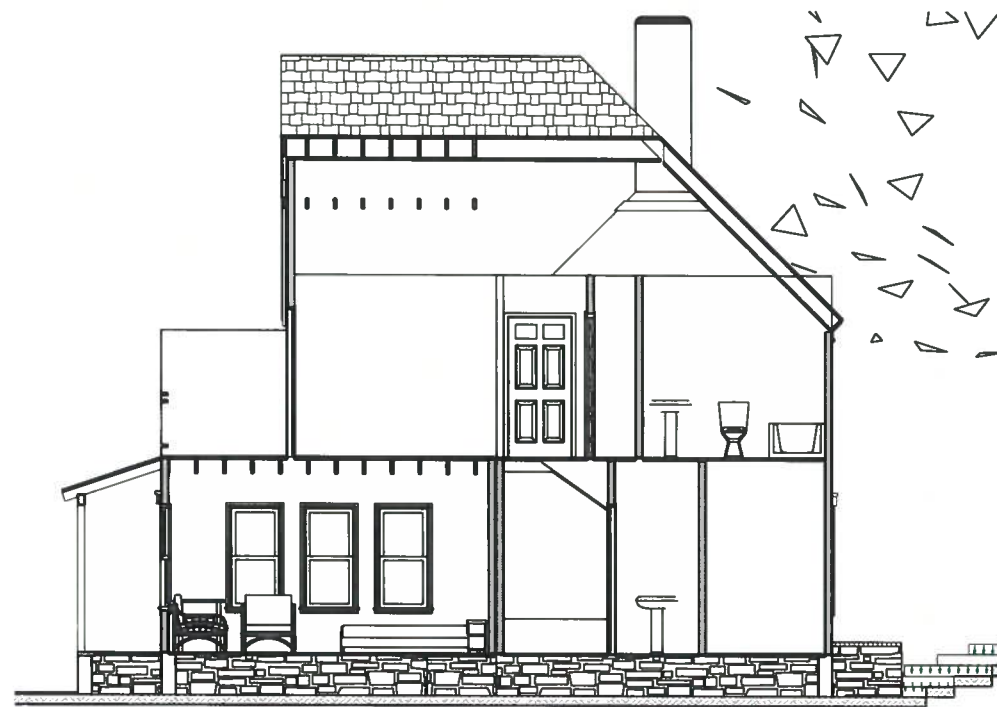

2 SECTION
SCALE: 1/4" = 1'-0"

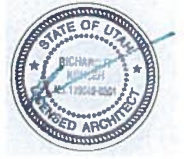


COPYRIGHT
Kohler
Architecture
Las Vegas, Park City, St. George
702.445.3650 435.901.9655

Heritage Ventures LLC
Santa Clara Inn
1190 Heights Drive
Santa Clara, Utah 84765

Date 06/22/15
Project Number 15022
Elevations C

SHEET TITLE
08


SHEET 8
OF 10

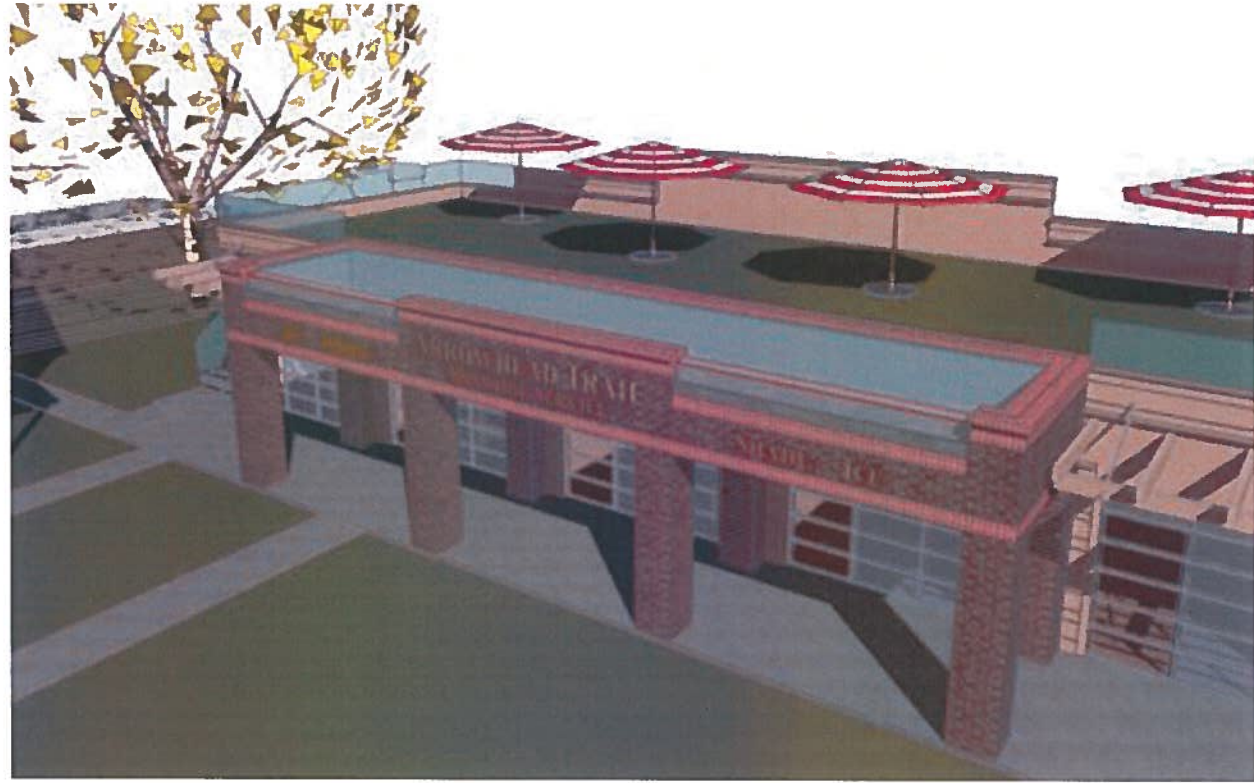

1 Building A
Arrowhead Trail
Roadside Service



3 SECTION
SCALE 1/4" = 1'-0"

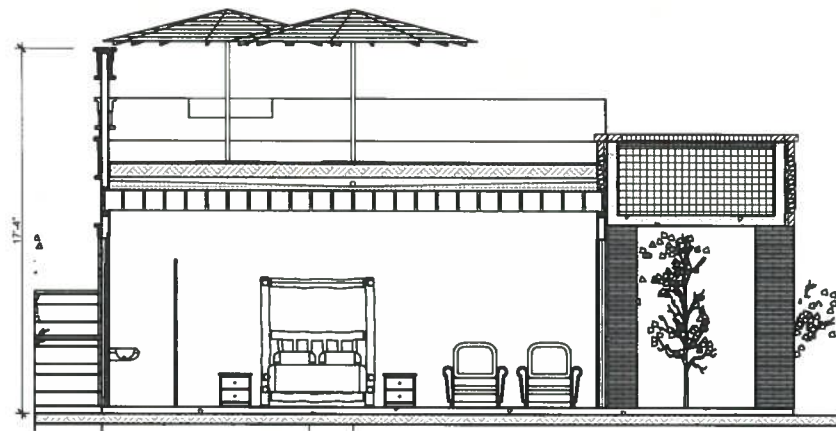

2 SECTION
SCALE 1/4" = 1'-0"



COPYRIGHT
Kohler
Architecture
Las Vegas, Park City, St. George
702.444.5365 435.901.9655

Heritage Ventures LLC
Santa Clara Inn
1190 Heights Drive
Santa Clara, Utah 84765

Date 06/22/15
Project Number 15022
Elevations A

SHEET TITLE
09

SHEET 9
OF 10



1 SECTION (1)
SCALE 1/8" = 1'-0"

SHEET TITLE

10

SHEET 10

OF 10

Date 06/22/15
Project Number 15022

Site Section

Heritage Ventures LLC

Santa Clara Inn

1190 Heights Drive
Santa Clara, Utah 84765



COPYRIGHT

**Kohler
Architecture**

Las Vegas, Park City, St. George
702.445.3650 435.901.9655